


Bungalow A - Ground Floor Plan

SCALE 1:50
 SCALE 1:50 0m 0.5m 1m 2m 3m 4m 5m
 SCALE 1:1 0m 10mm 20mm 40mm 60mm 80mm 100mm

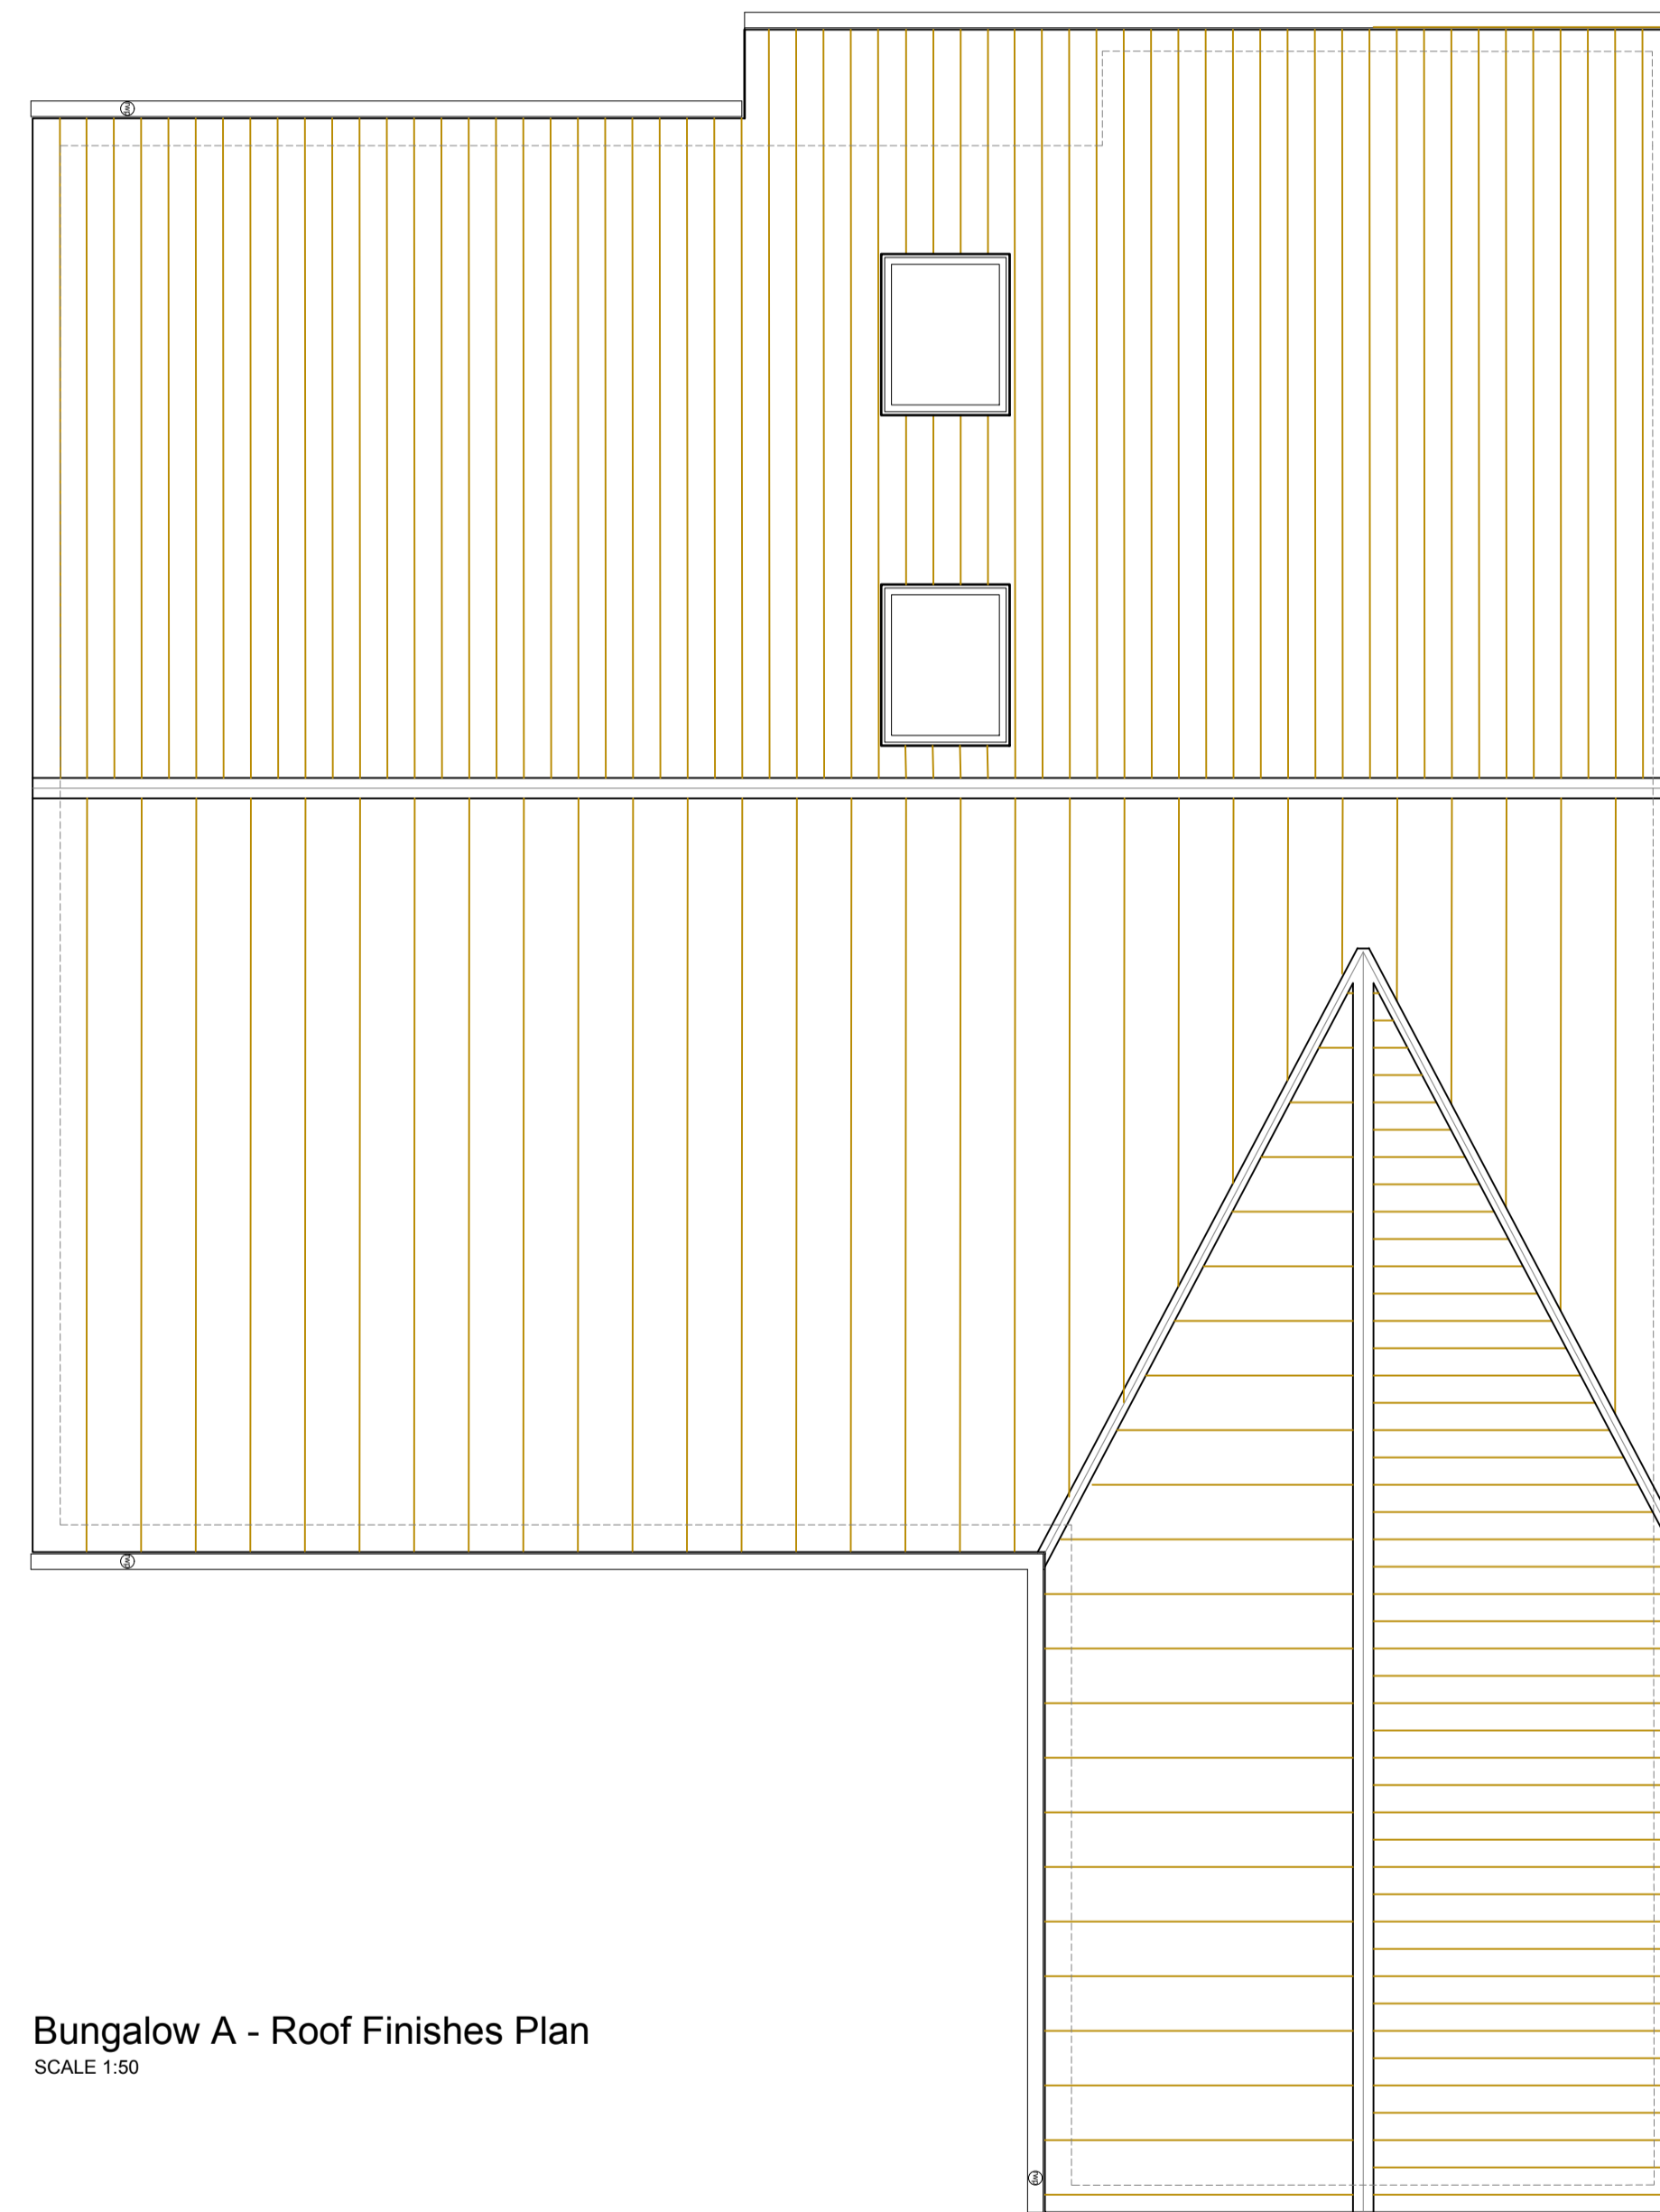


Bungalow A - Roof Finishes Plan
 SCALE 1:50

Ref.	Date	Description	Initial
Oglesby & Limb Ltd Chartered Architect Suite 1 Market Chambers 12 Market Place Spalding, Lincs PE11 1SL Tel: 01775 761196 e-mail: design@o-l-ltd.co.uk			
Kirk Homes Ltd			
Project: Proposed Residential Development, Low Gate, Gosberton, Spalding, Lincolnshire, PE11 4NL			
Bungalow A 2/3 Bedroom Detached General Arrangement Plans			
Date:	July 2018	Scale:	as shown @ A1
Drawn by:	EJU	Checked by:	AJO
Drawing Number:	A1404(A) - 14		Rev:
			-





- Sandtoft Calderdale tile dark gray
- Velux style roof lights
- Black UPVC Rainwater Goods
- Reconstituted Bath Stone Cill
- Oakham Window Surround flush. (Bath Stone)
- Marley Cedral Cladding Forest Gray
- Chelsea Smoked Red Brick
- F.F.L. min 300mm above G.L.

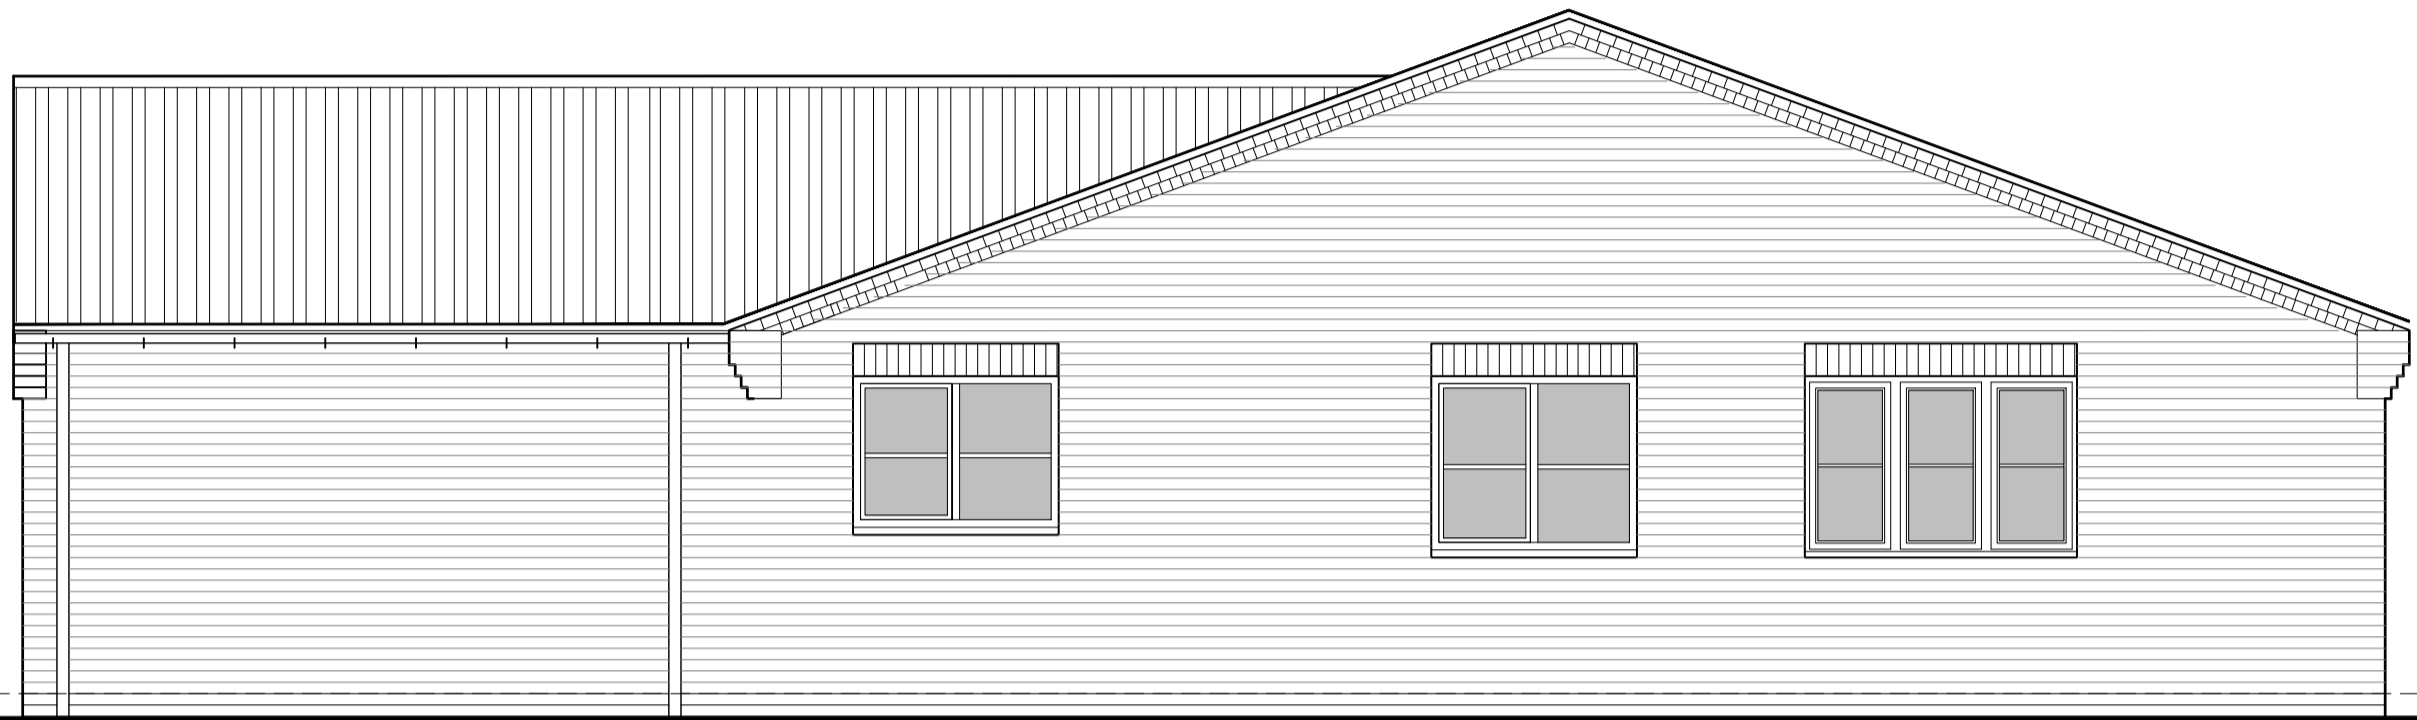

North Elevation

Bungalow A West Elevation
 SCALE 1:50
 SCALE 1:50
 SCALE 1:1

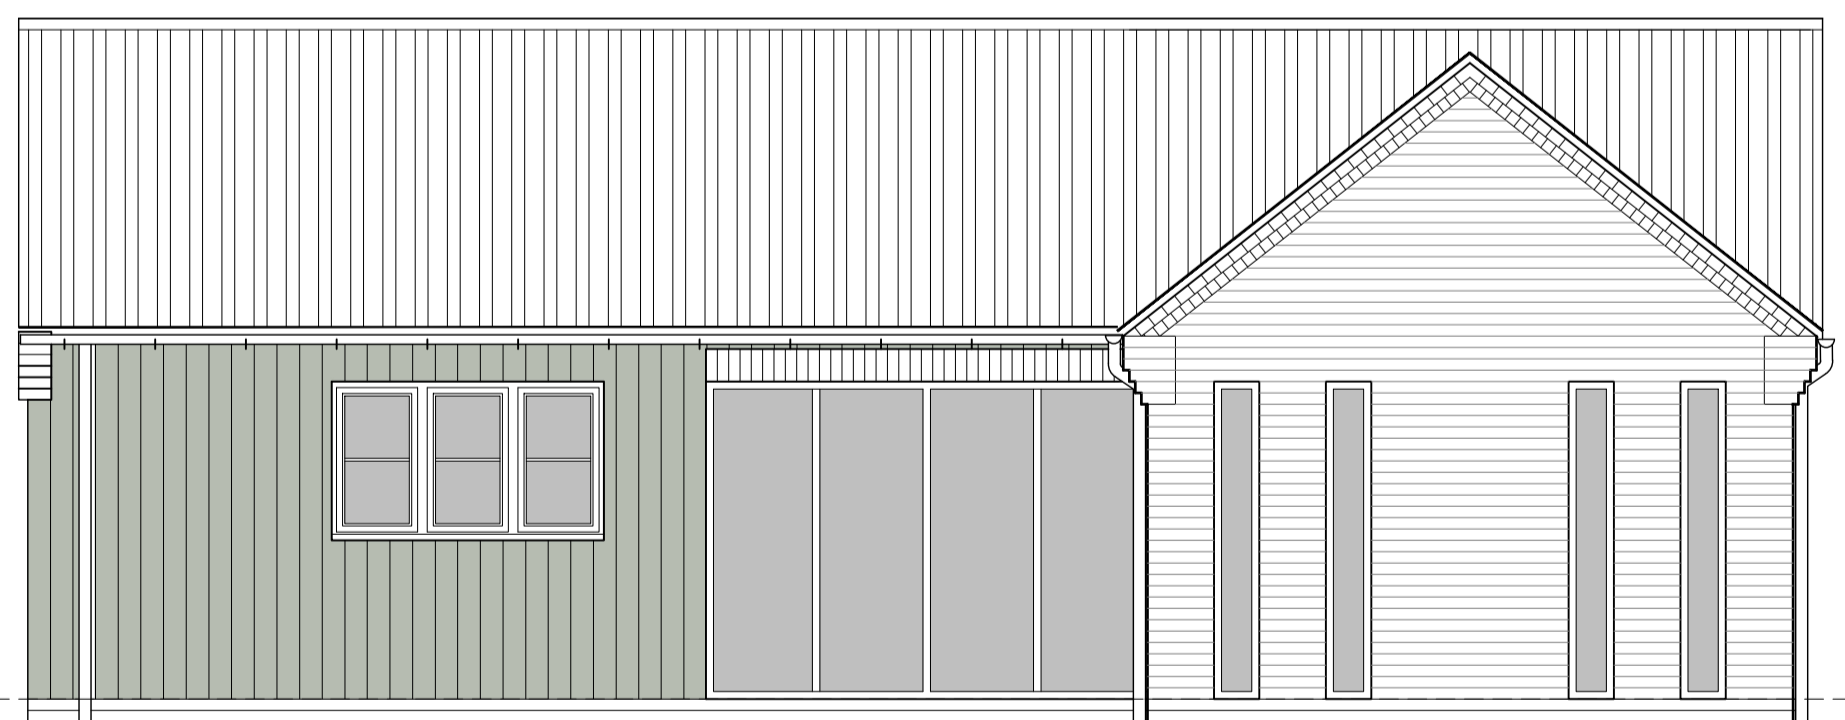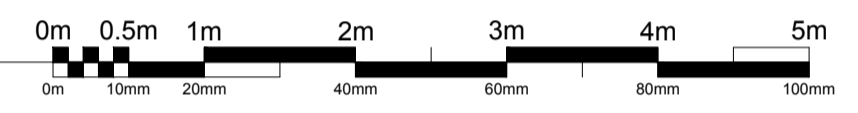


East Elevation




South Elevation

Ref.	Date	Description	Initial
<p>Oglesby & Limb Ltd Chartered Architect Suite 1 Market Chambers 12 Market Place Spalding, Lincs PE11 1SL Tel: 01775 761196 e-mail: design@o-l-ltd.co.uk</p>			
Client:			
Kirk Homes Ltd			
Project:			
Proposed Residential Development, Low Gate, Gosberton, Spalding, Lincolnshire, PE11 4NL			
Drawing Title:			
Bungalow A 2/3 Bedroom Detached Elevations			
Date:	July 2018	Scale:	as shown @ A1
Drawn by:	EJU	Checked by:	AJO
Drawing Number:	A1404(A) - 17		Rev:
			-

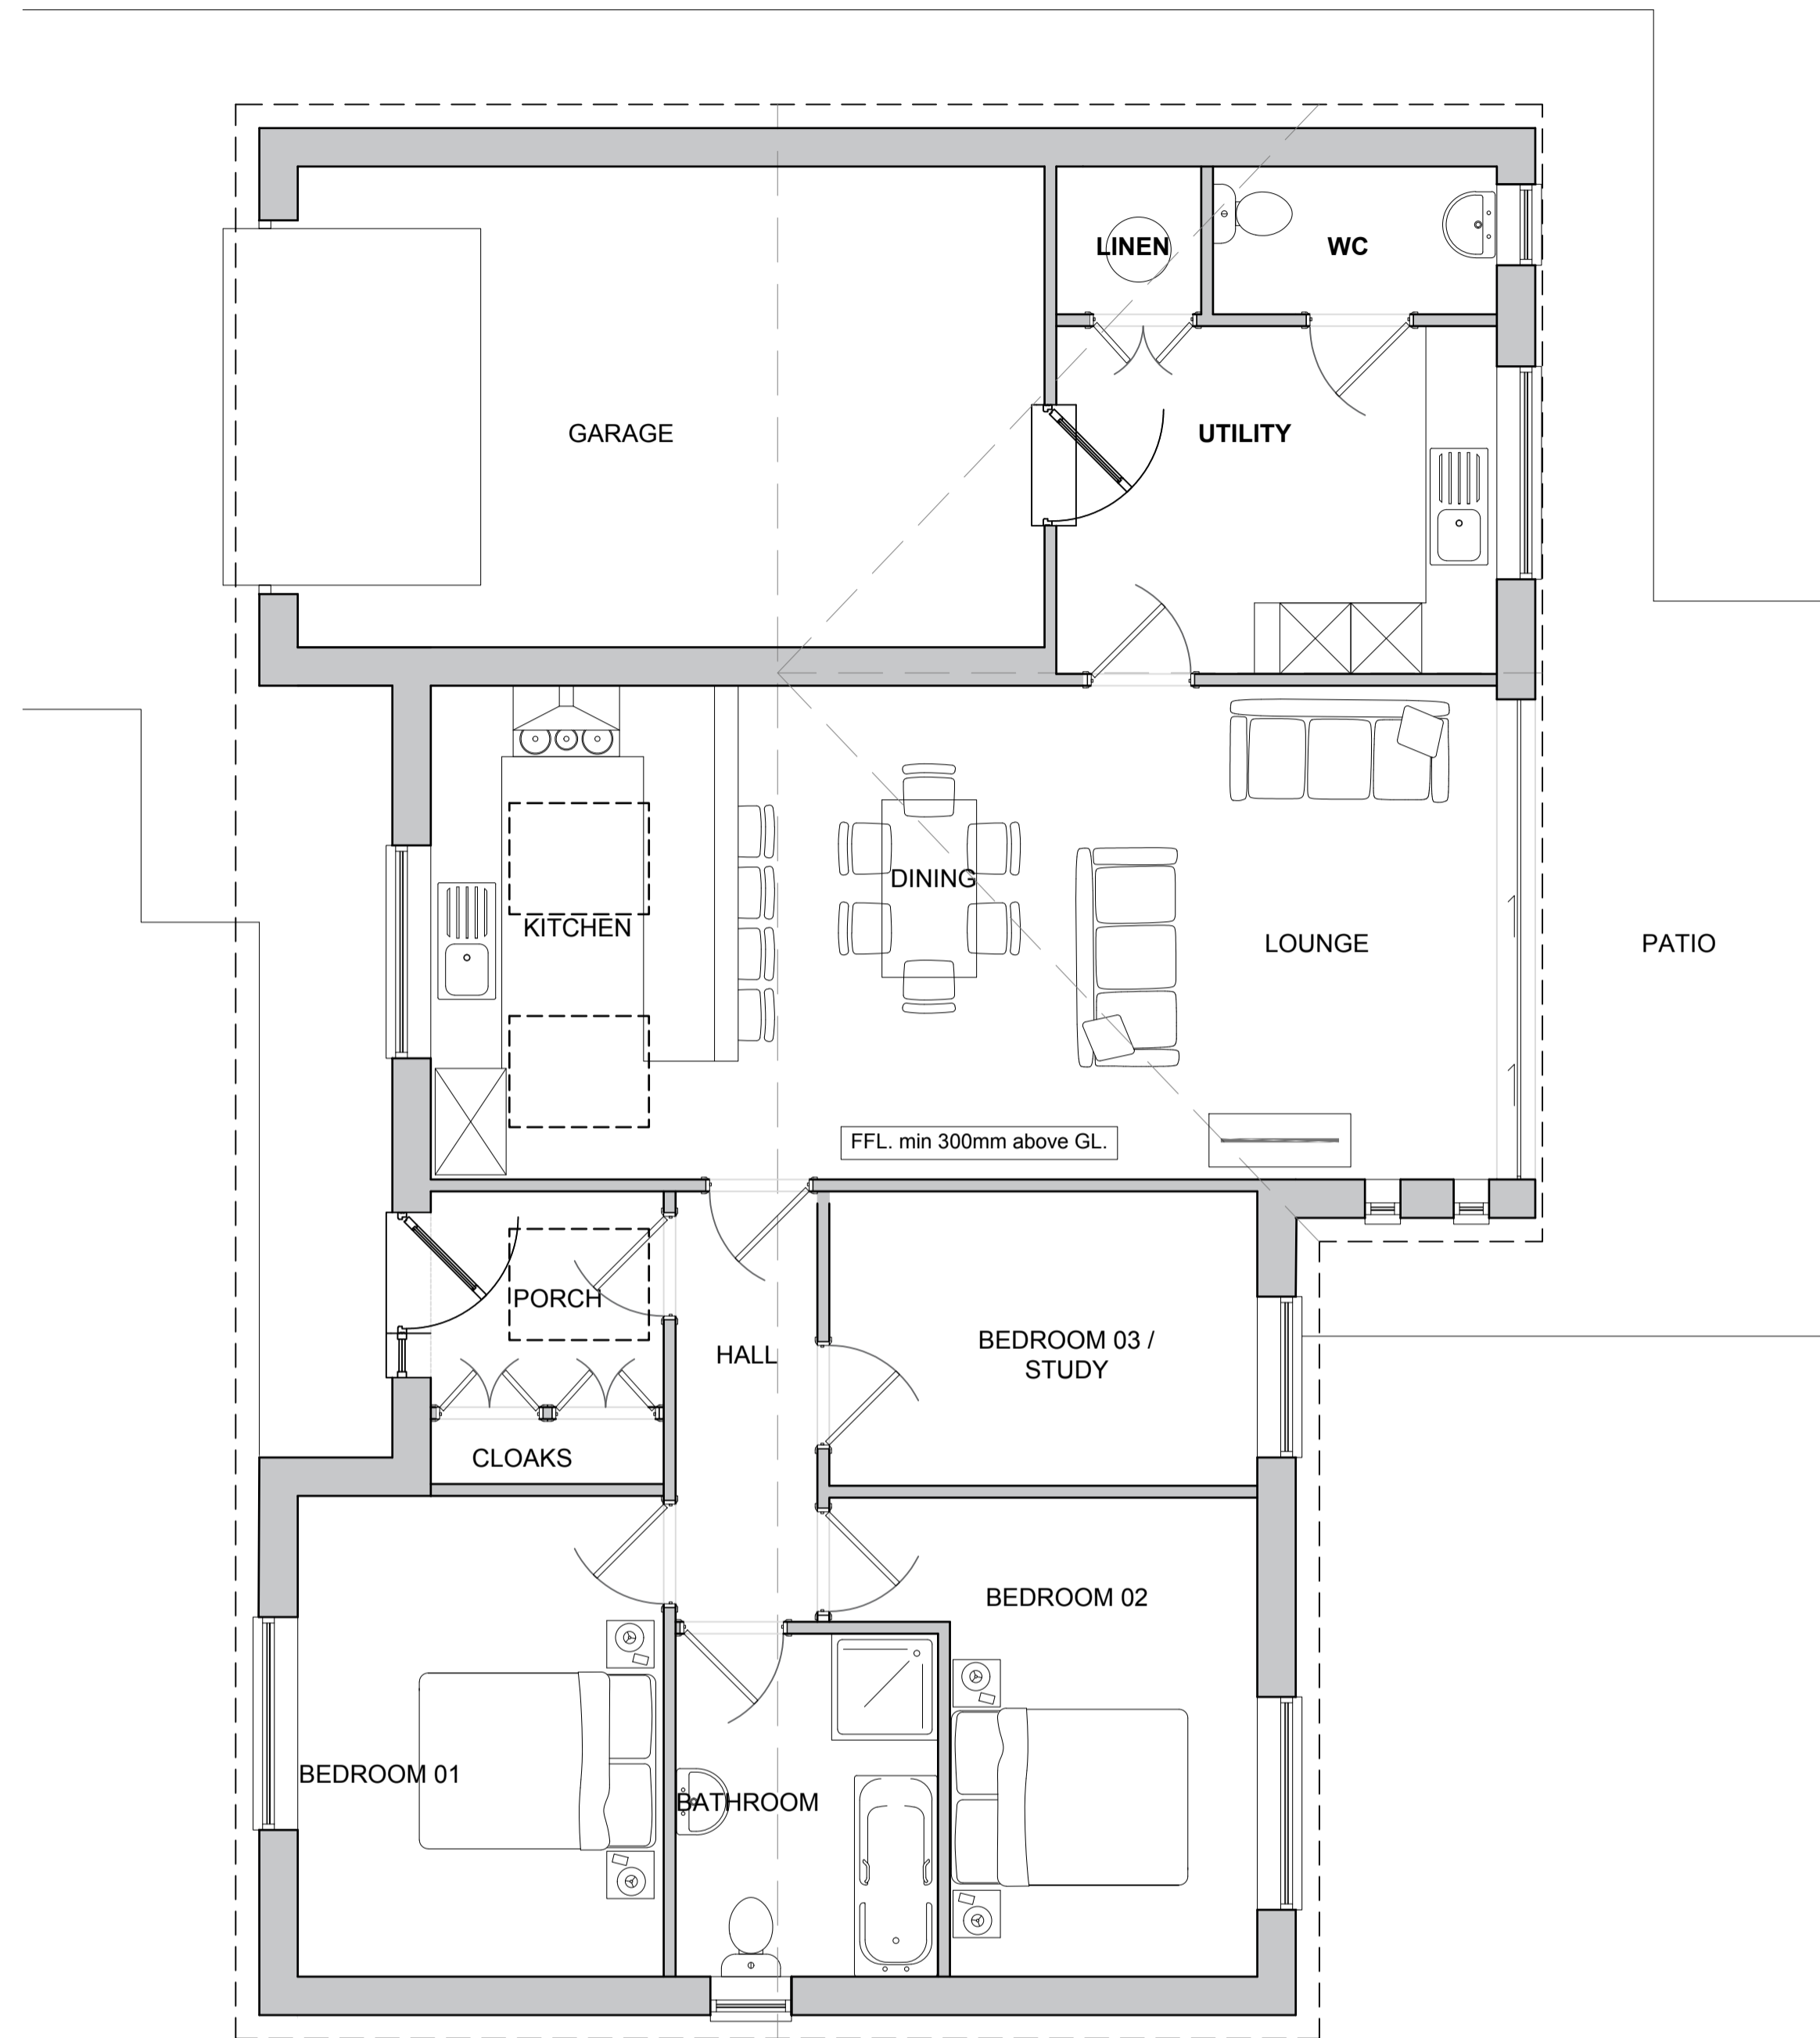

Bungalow B - Ground Floor Plan

SCALE 1:50
 SCALE 1:50
 SCALE 1:1
 As per Plot 2, Plot 3 is same layout rotated clockwise by 90°

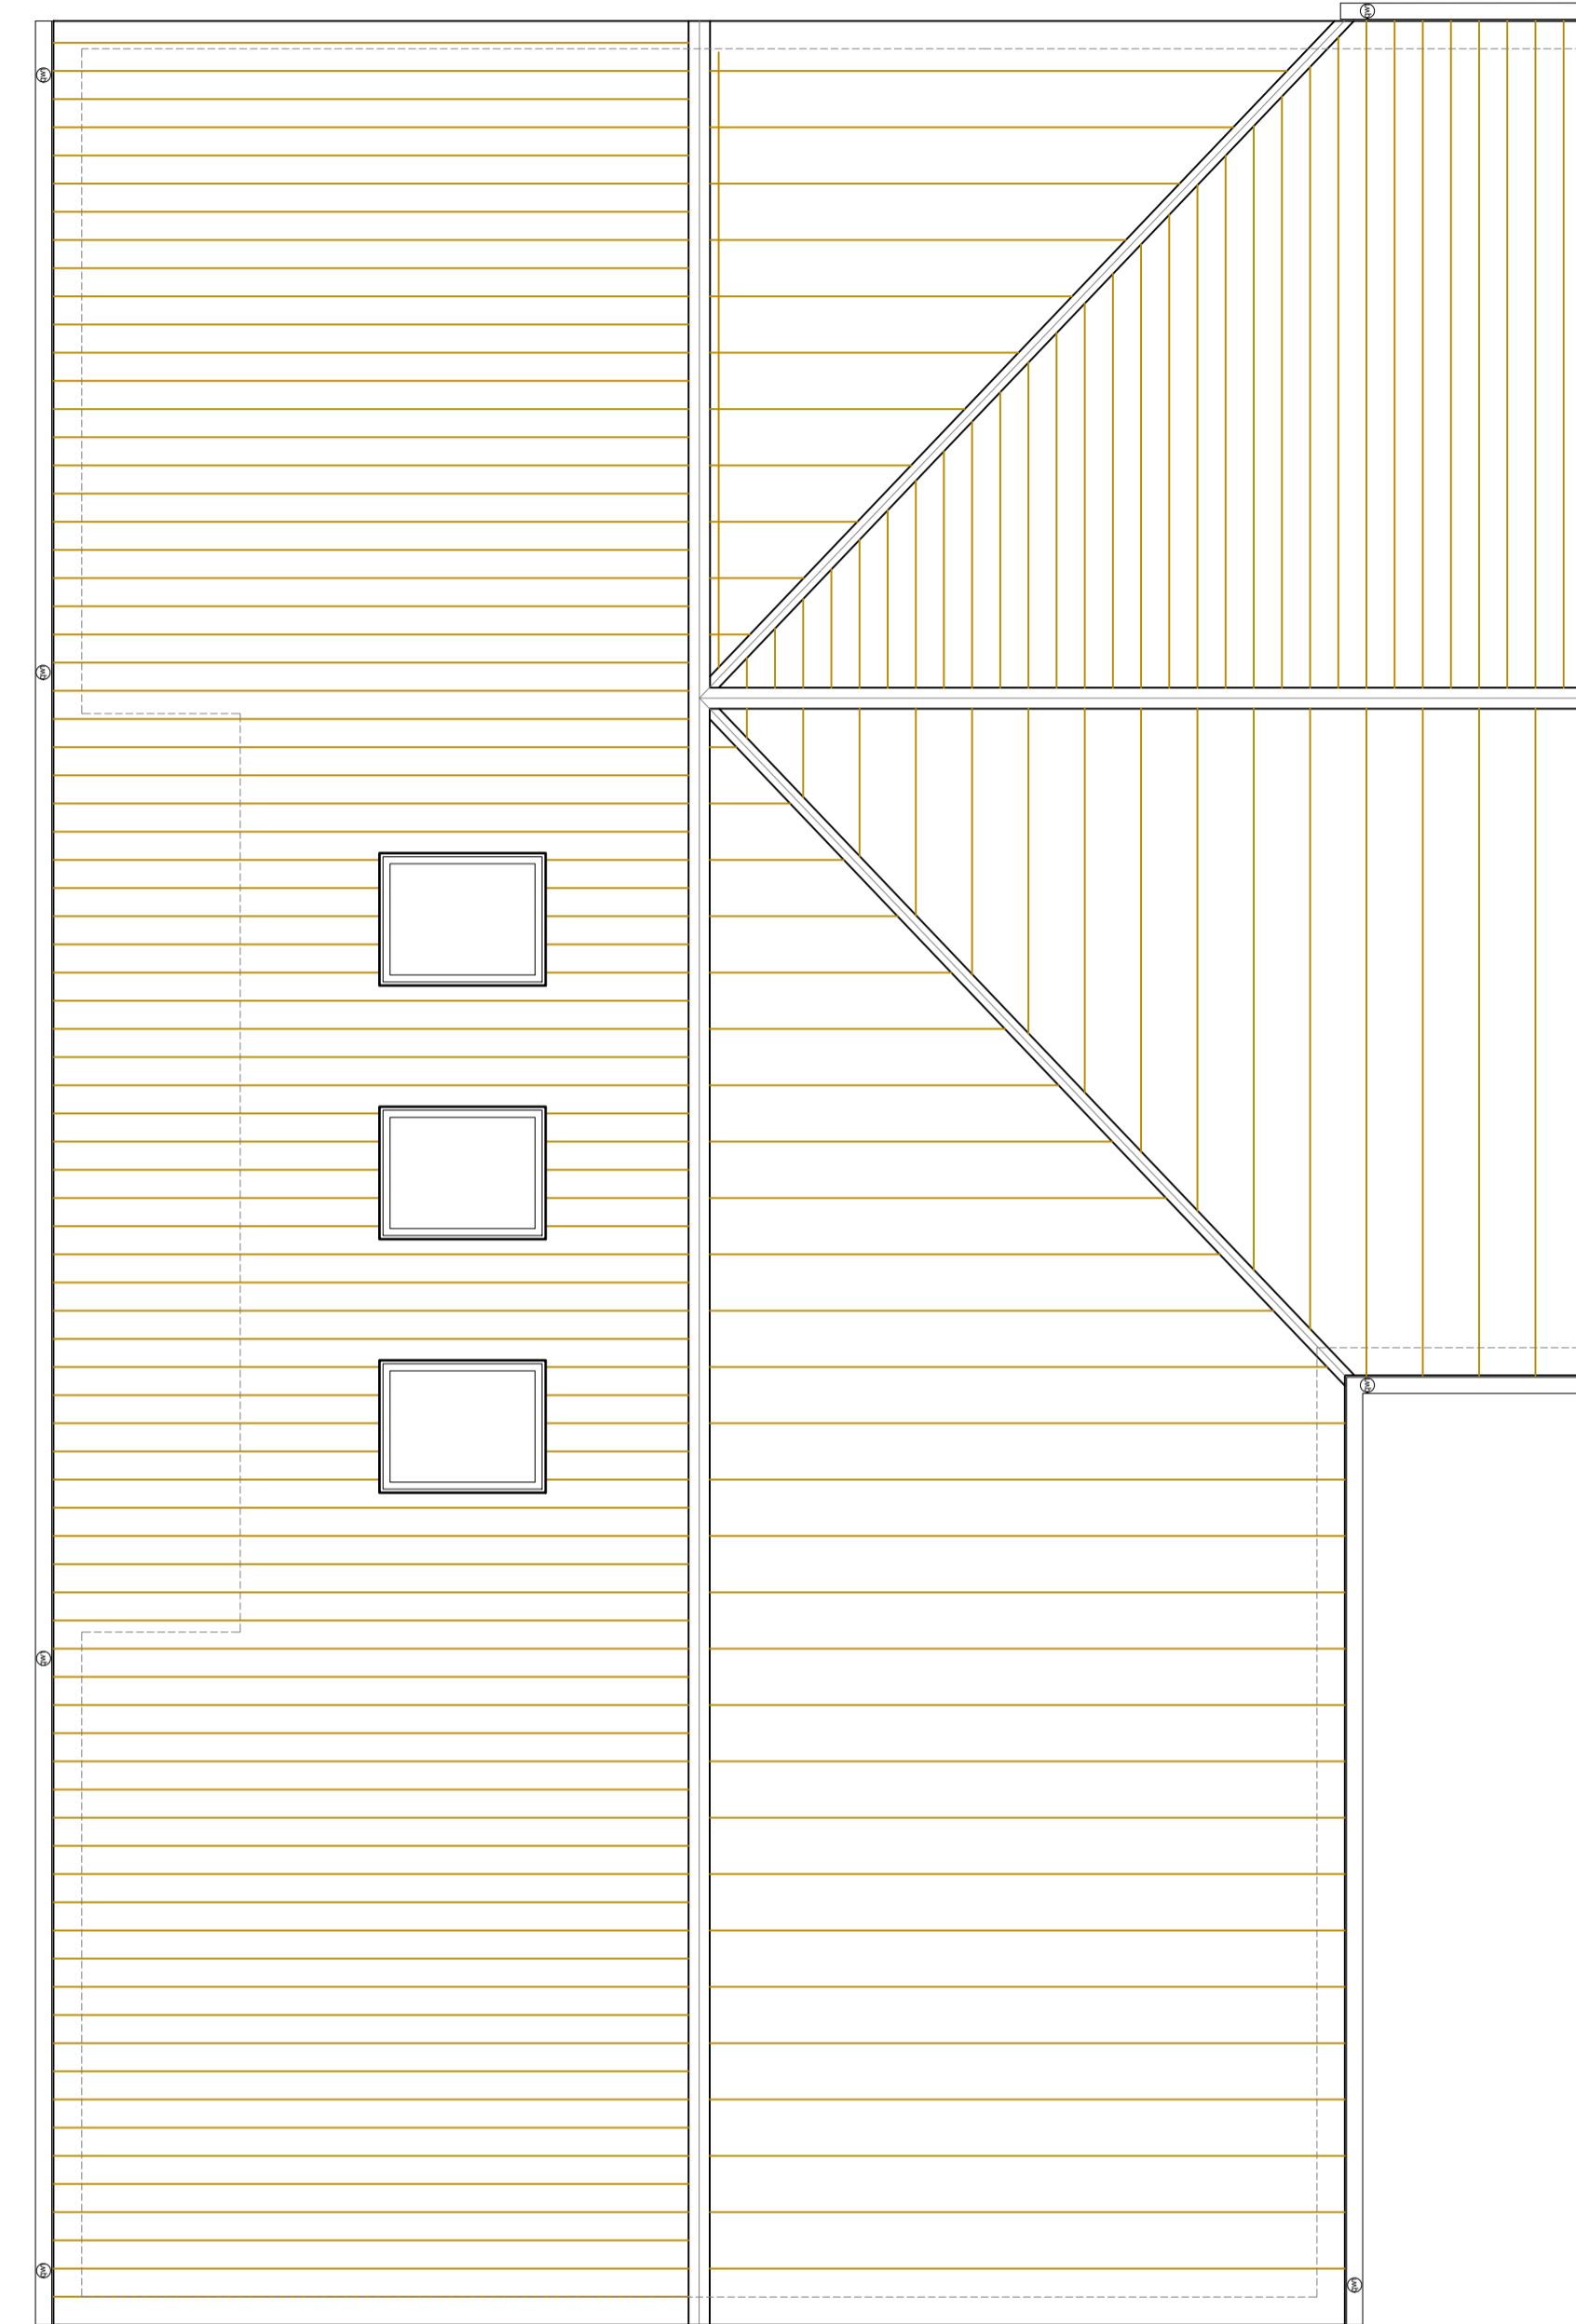

Bungalow B - Roof Finishes Plan

SCALE 1:50

As per Plot 2, Plot 3 is same layout rotated clockwise by 90°

Ref.	Date	Description	Initial
------	------	-------------	---------

Oglesby & Limb Ltd
 Chartered Architect
 Suite 1 Market Chambers
 12 Market Place
 Spalding, Lincs
 PE11 1SL
 Tel: 01775 761196
 e-mail: design@o-l-ltd.co.uk



Client:
Kirk Homes Ltd

Project:
**Proposed Residential Development,
 Low Gate,
 Gosberton,
 Spalding,
 Lincolnshire,
 PE11 4NL**



Drawing Title:
**Bungalow B
 2/3 Bedroom Detached
 General Arrangement Plans**

Date:	July 2018	Scale:	as shown @ A1
Drawn by:	EJU	Checked by:	AJO

Drawing Number:	A1404(B) - 15	Rev:	-
-----------------	----------------------	------	----------


- Sandtoft Calderdale tile
dark gray
- Velux style roof lights
- Black UPVC Rainwater
Goods
- Reconstituted Bath Stone Cill
- Oakham Window Surround
flush, (Bath Stone)
- Marley Cedral Cladding
Forest Gray
- Chelsea Smoked Red Brick

FFL, min 300mm above GL.

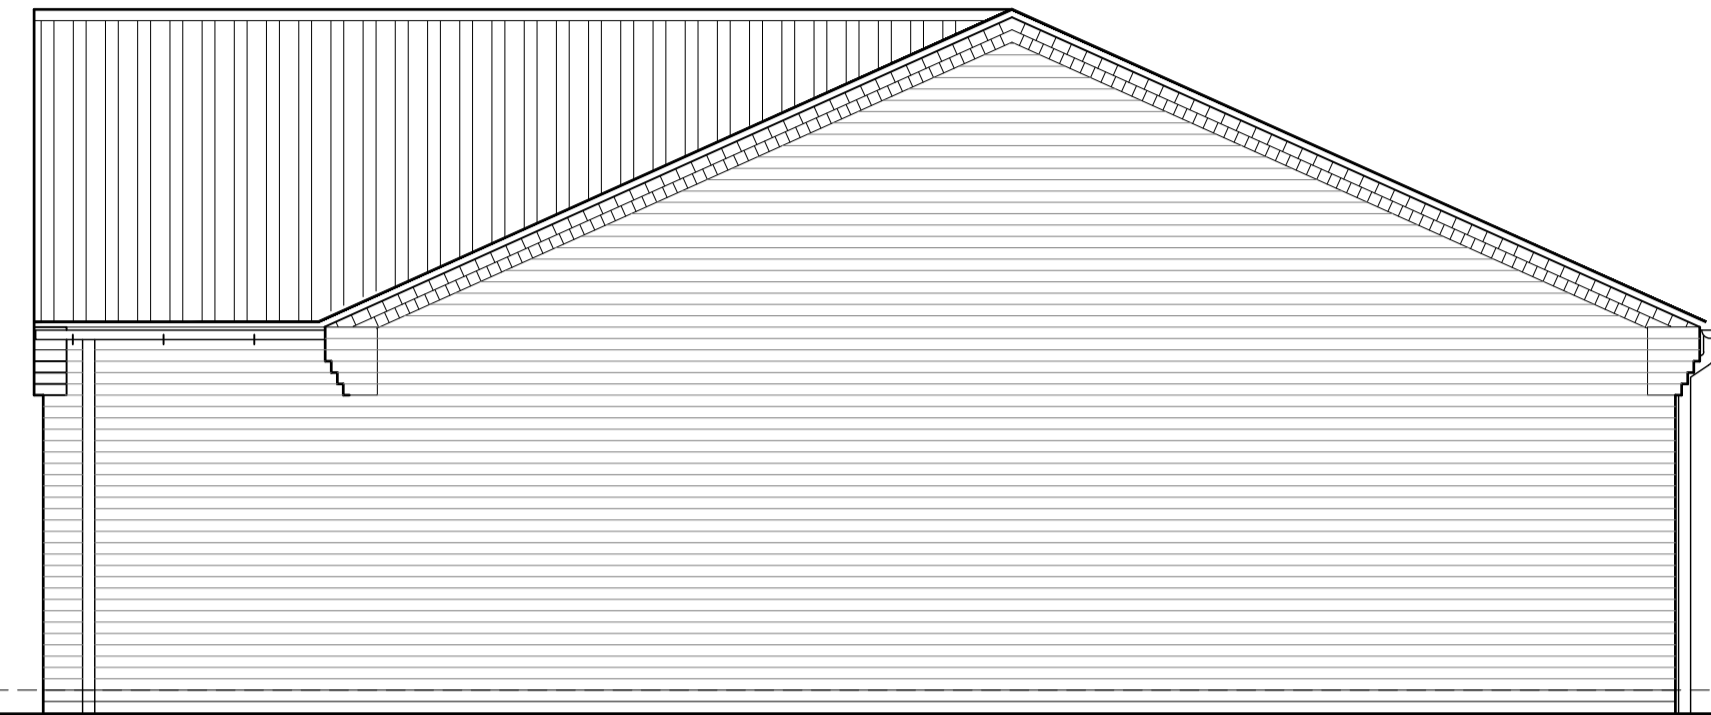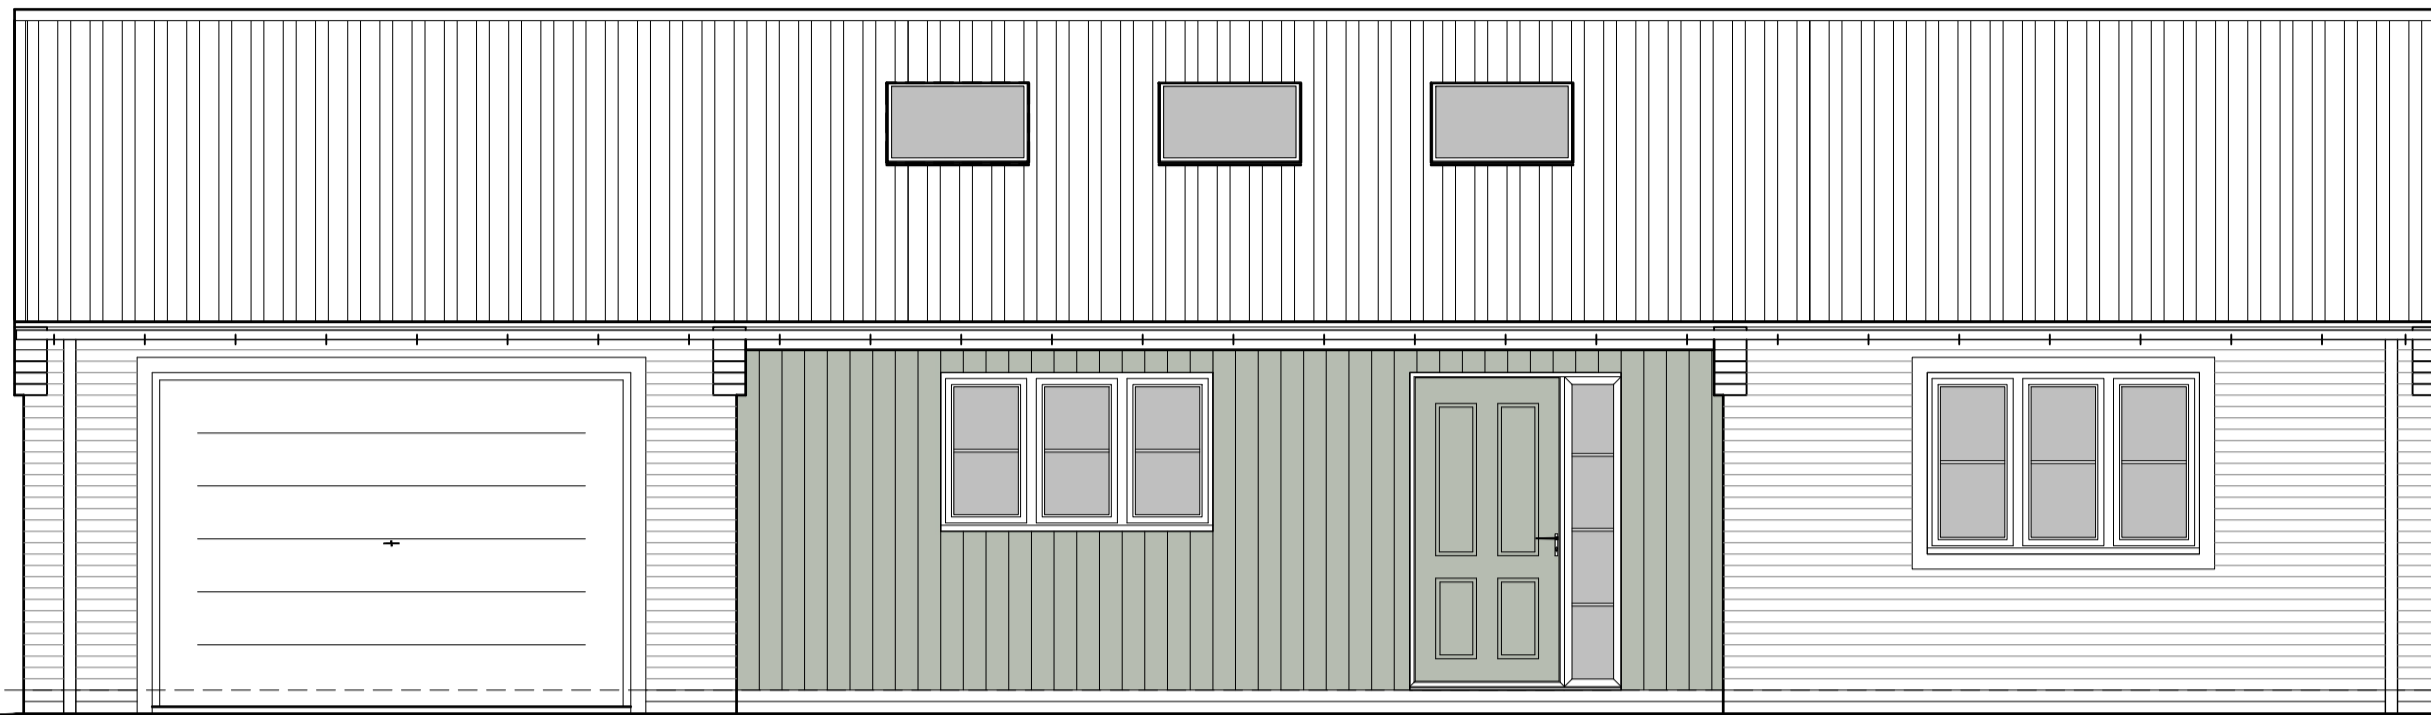


Bungalow B West Elevation


SCALE 1:50
SCALE 1:1
As per Plot 2, Plot 3 is same layout rotated clockwise by 90°

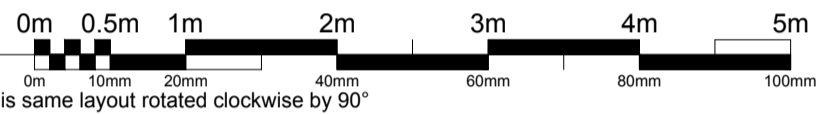

North Elevation

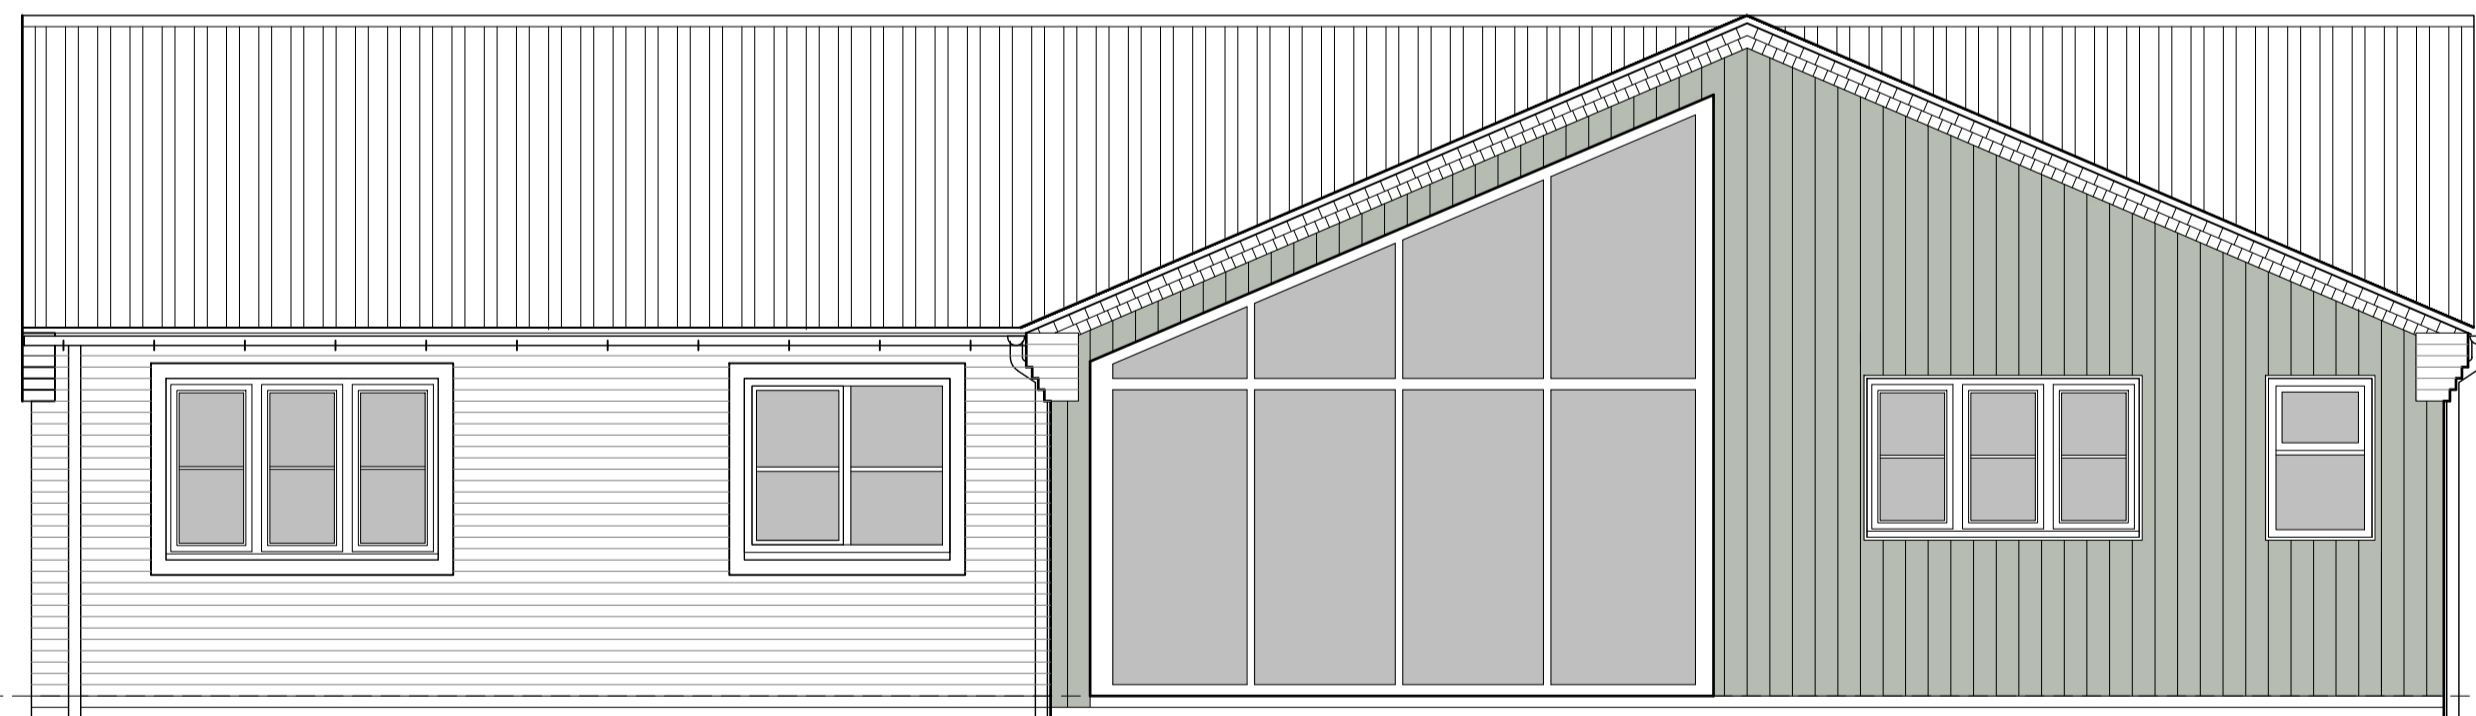

East Elevation

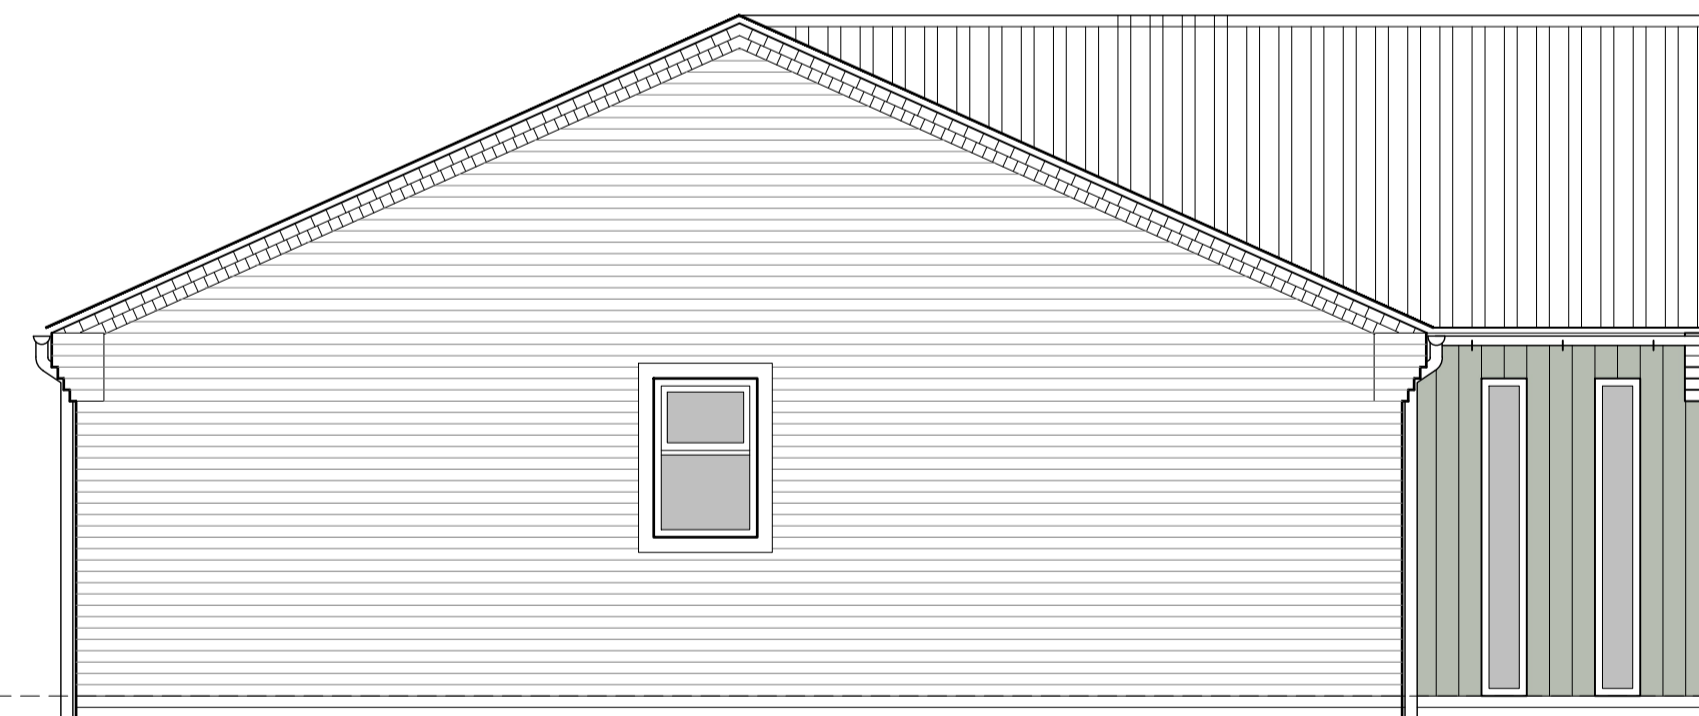

South Elevation

Ref.	Date	Description	Initial
------	------	-------------	---------

Oglesby & Limb Ltd
Chartered Architect
Suite 1 Market Chambers
12 Market Place
Spalding, Lincs
PE11 1SL
Tel: 01775 761196
e-mail: design@o-l-ltd.co.uk




Client:
Kirk Homes Ltd

Project:
**Proposed Residential Development,
Low Gate,
Gosberton,
Spalding,
Lincolnshire,
PE11 4NL**

Drawing Title:
**Bungalow B
2/3 Bedroom Detached
Elevations**



Date:	July 2018	Scale:	as shown @ A1
Drawn by:	EJU	Checked by:	AJO

Drawing Number:	A1404(B) - 17	Rev:	-
-----------------	----------------------	------	----------

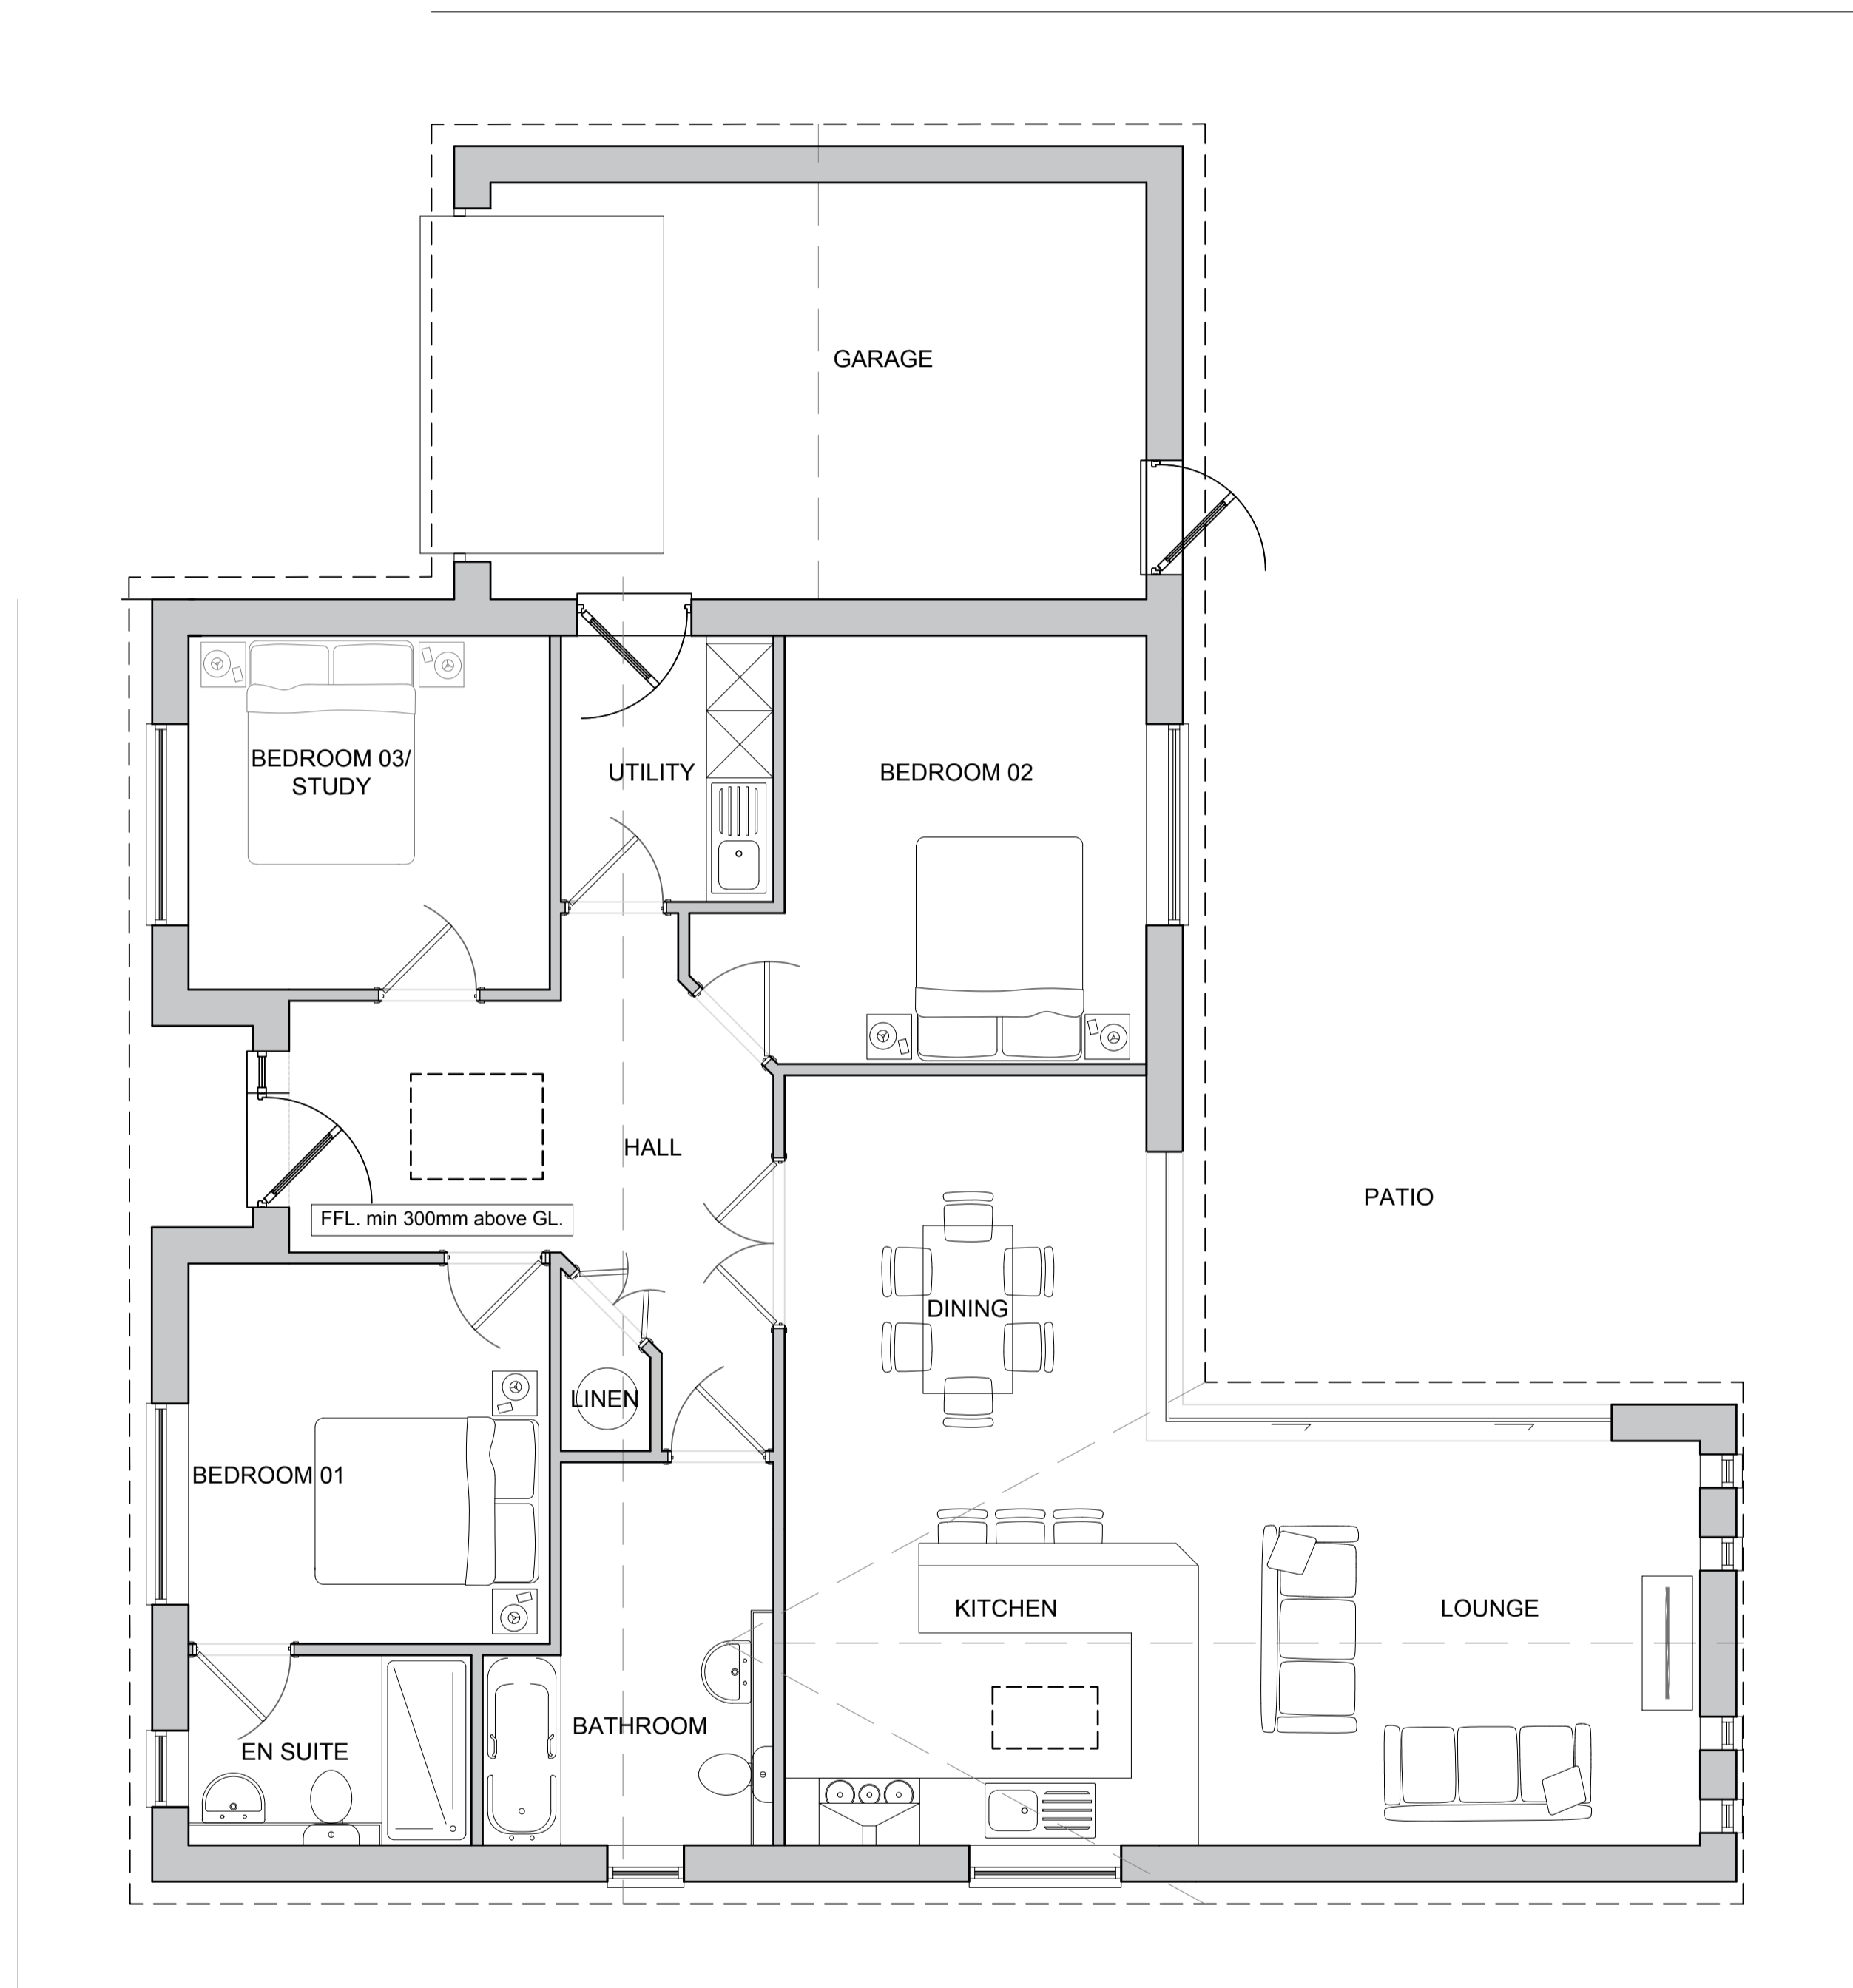

Bungalow C - Ground Floor Plan

SCALE 1:50
 SCALE 1:50
 SCALE 1:1

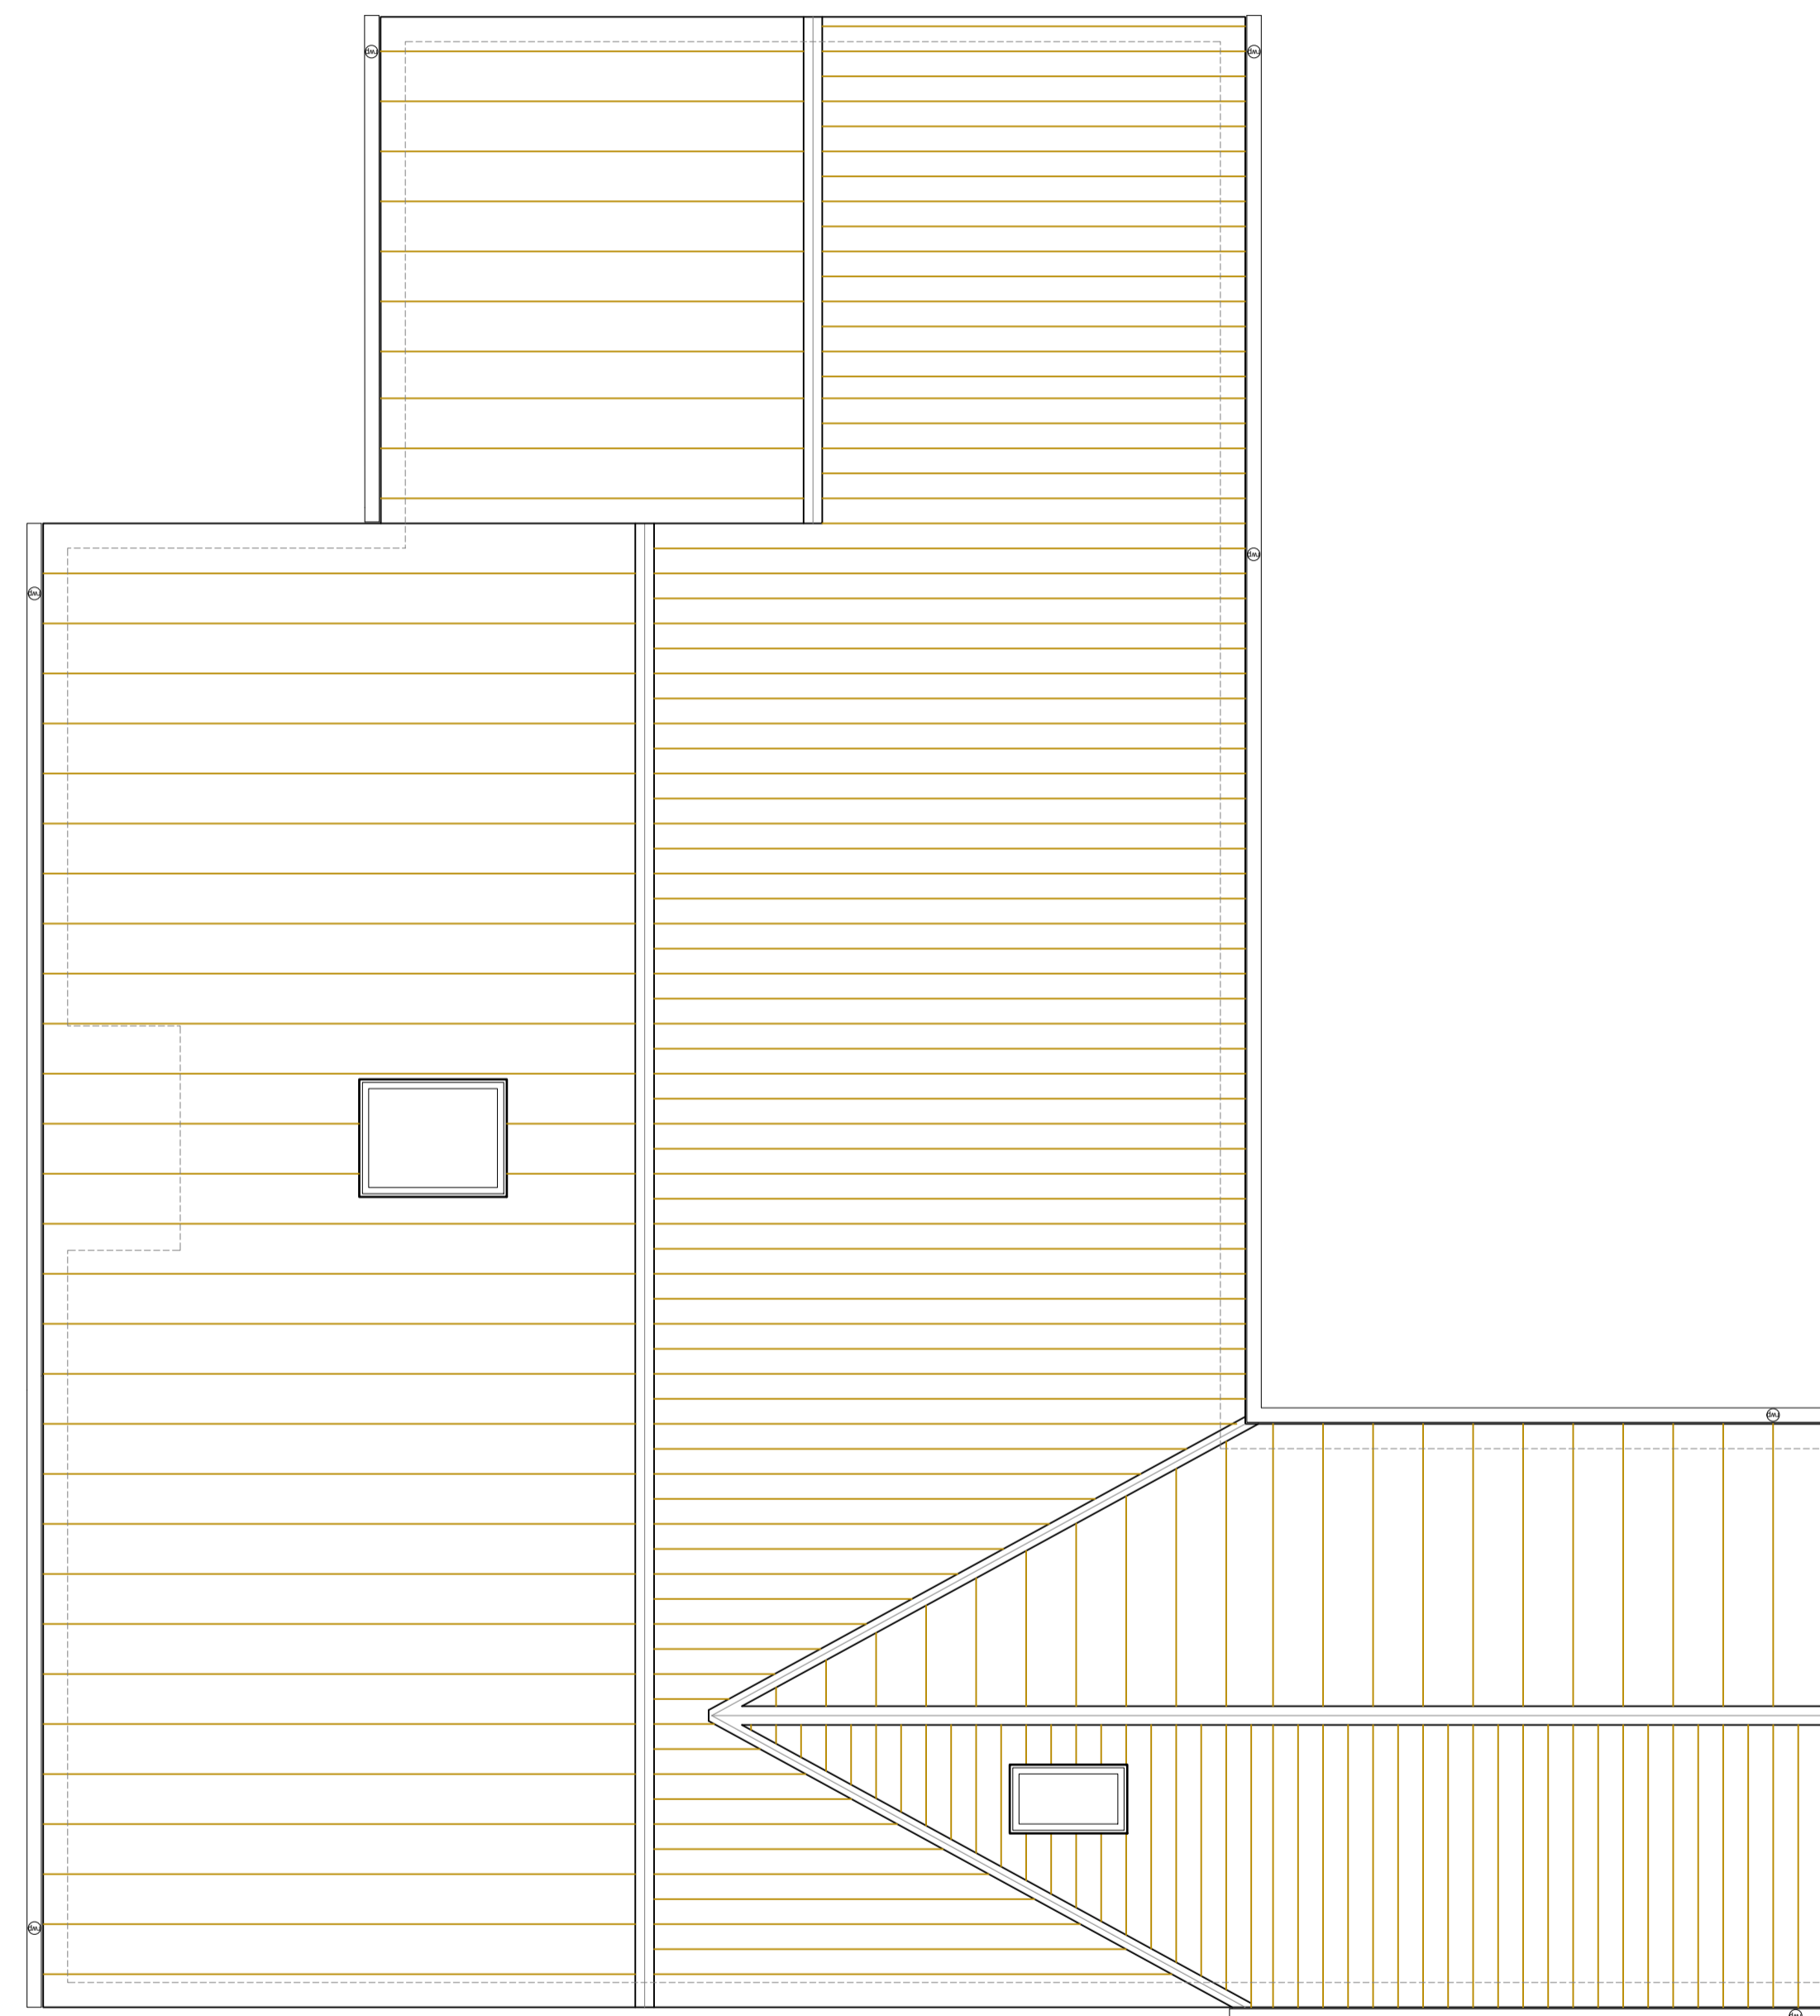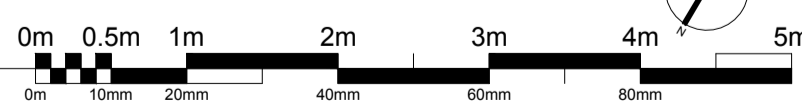

Bungalow C - Roof Finishes Plan

SCALE 1:50

Ref.	Date	Description	Initial
------	------	-------------	---------

Oglesby & Limb Ltd
 Chartered Architect
 Suite 1 Market Chambers
 12 Market Place
 Spalding, Lincs
 PE11 1SL
 Tel: 01775 761196
 e-mail: design@o-l-ld.co.uk




Client:
Kirk Homes Ltd

Project:
**Proposed Residential Development,
 Low Gate,
 Gosberton,
 Spalding,
 Lincolnshire,
 PE11 4NL**



Drawing Title:
**Bungalow C
 2/3 Bedroom Detached
 General Arrangement Plans**

Date:	July 2018	Scale:	as shown @ A1
Drawn by:	EJU	Checked by:	AJO

Drawing Number:	A1404(C) - 16	Rev:	-
-----------------	----------------------	------	----------

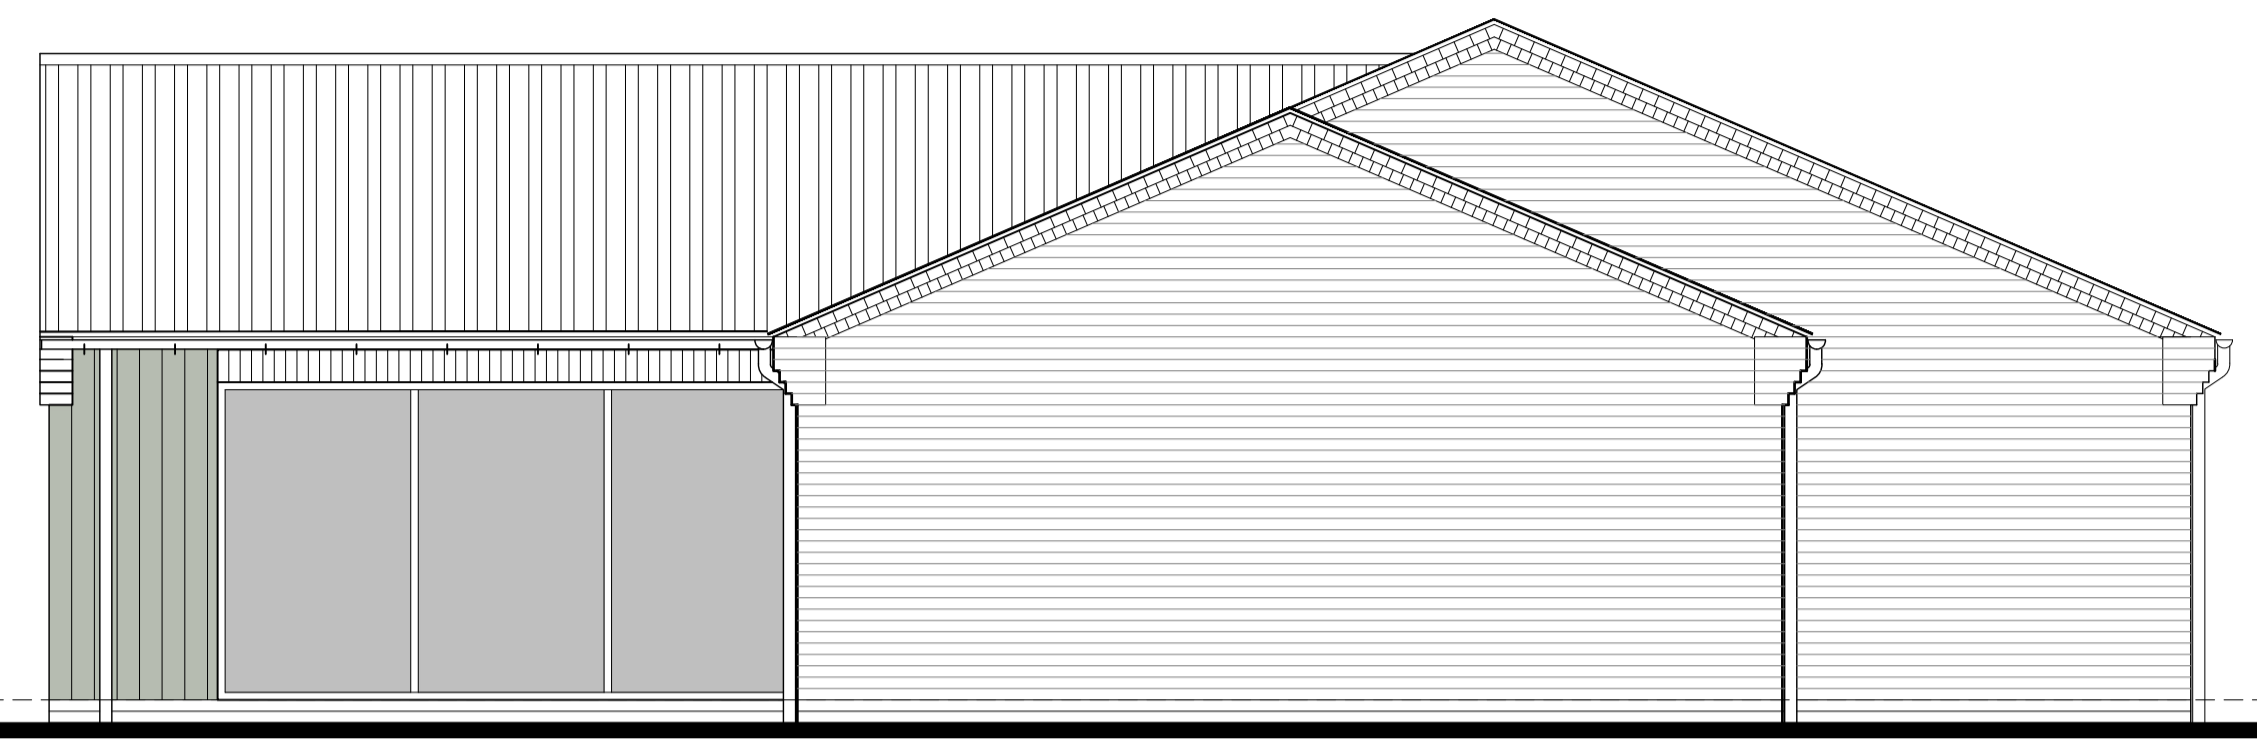


Bungalow C East Elevation
 SCALE 1:50
 SCALE 1:1
 0m 0.5m 1m 2m 3m 4m 5m
 0m 10mm 20mm 40mm 60mm 80mm 100mm

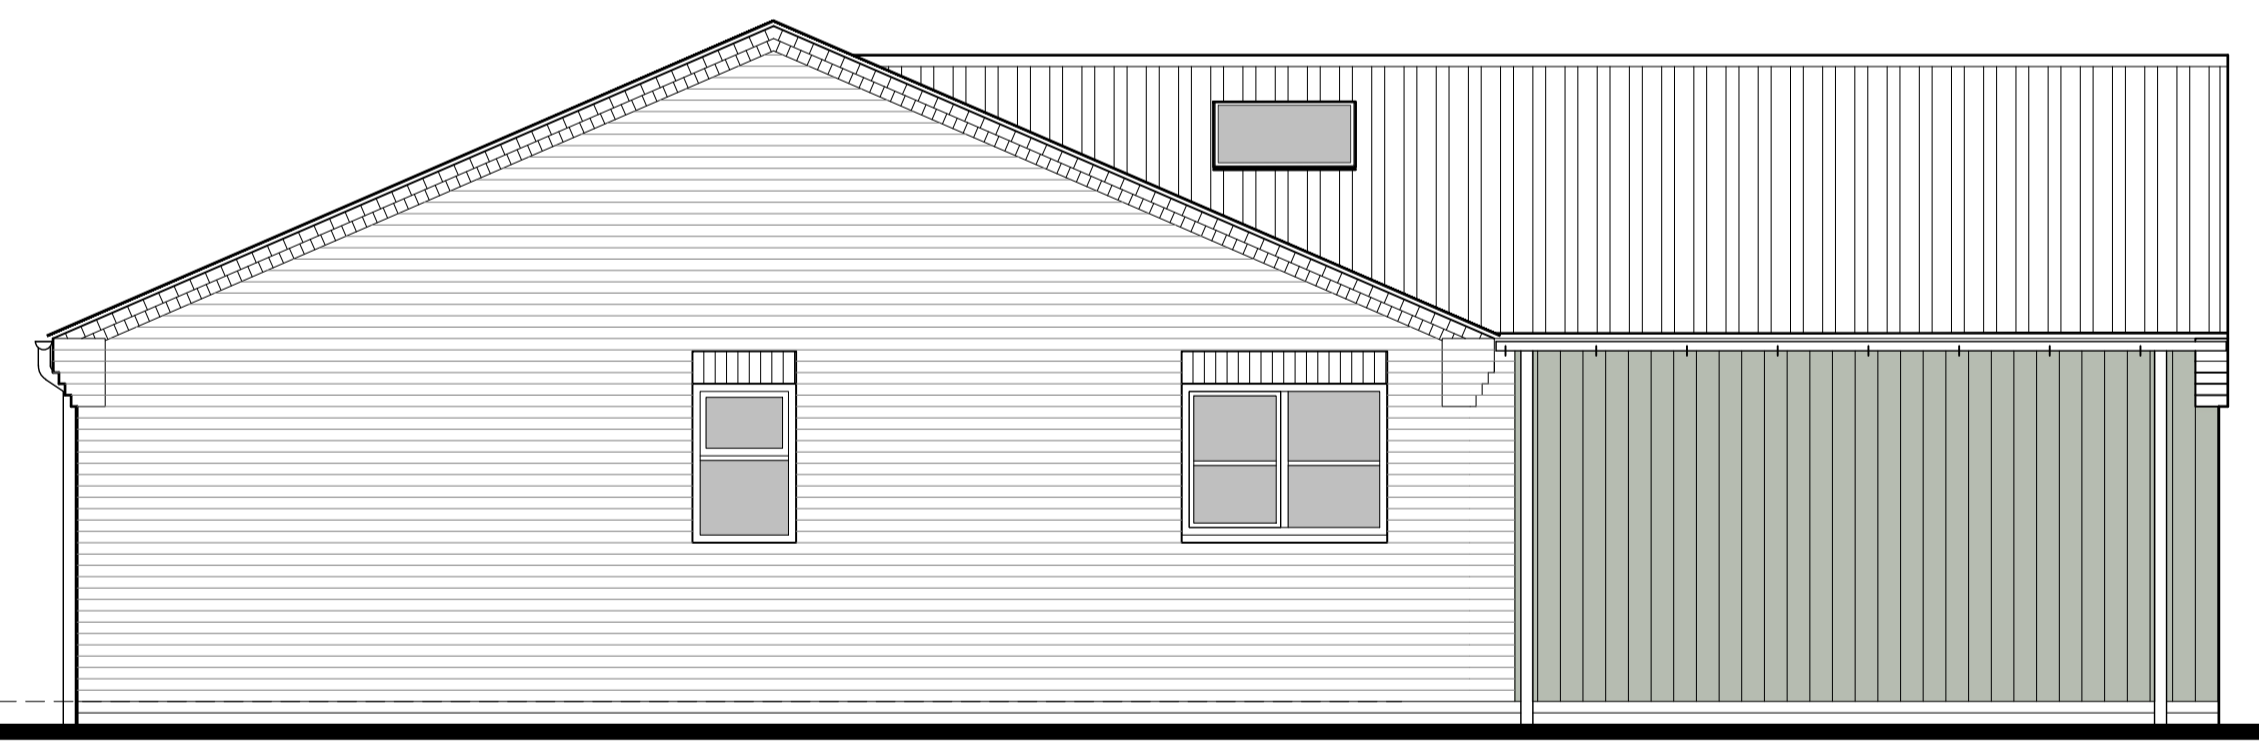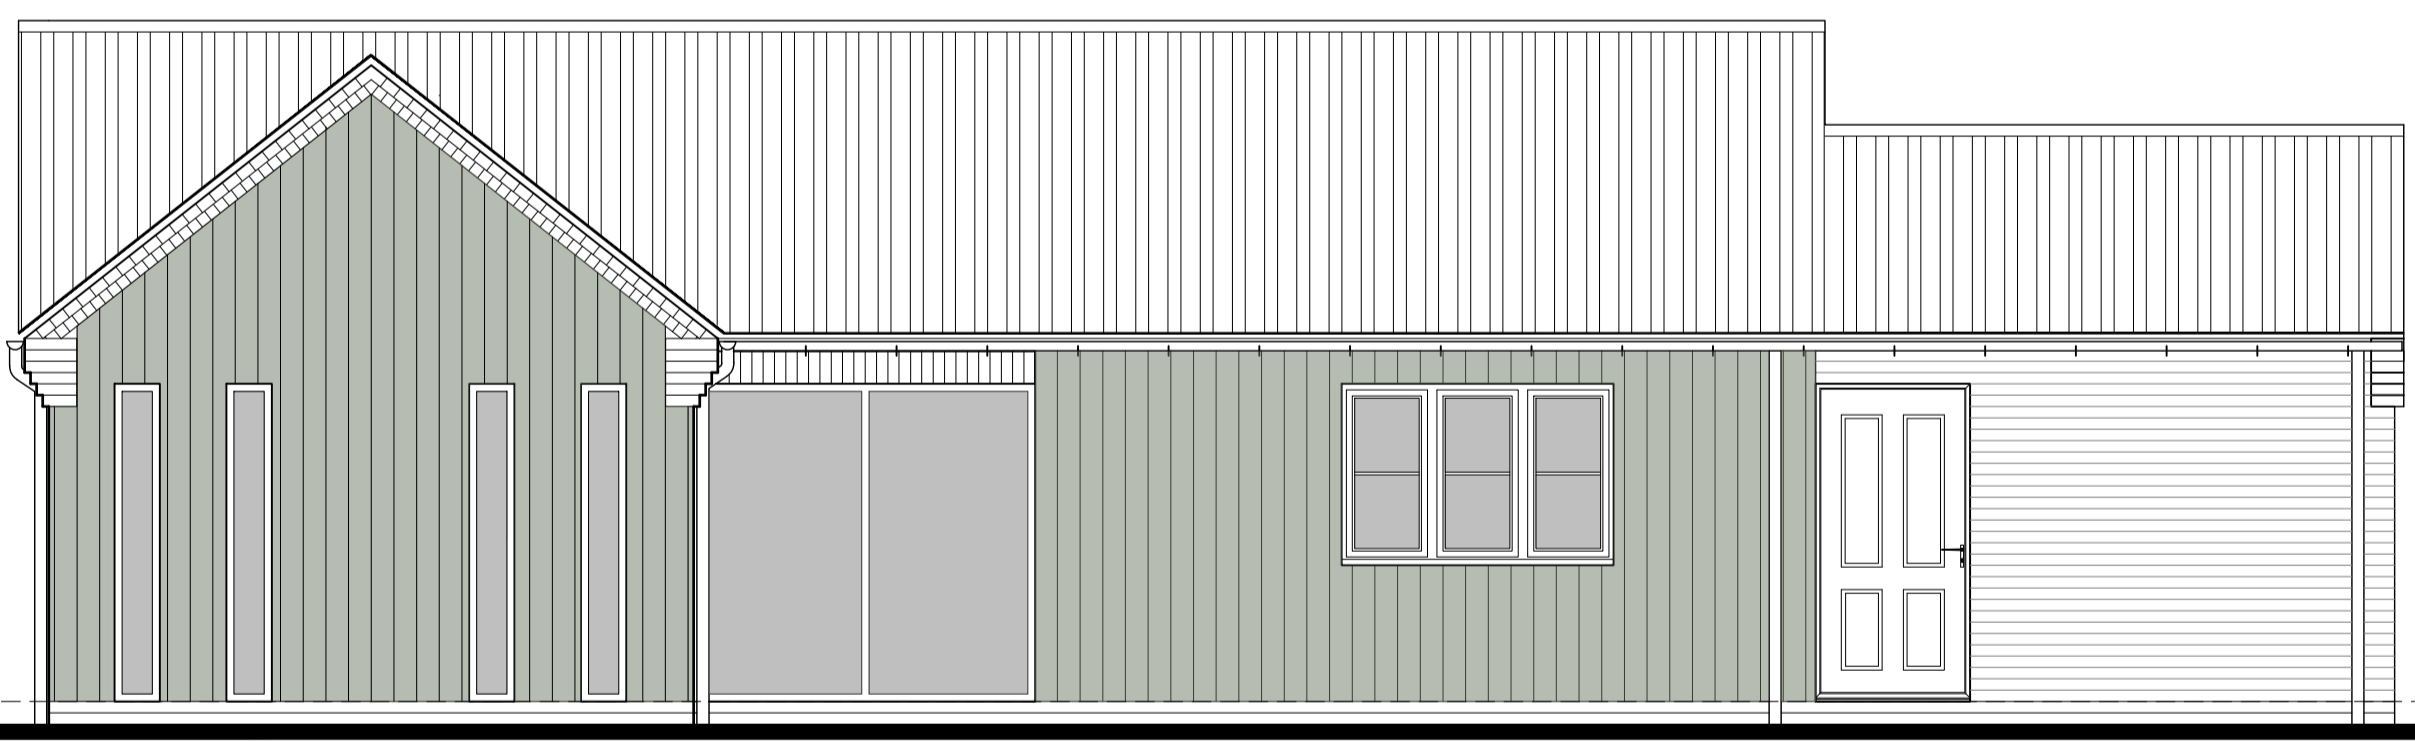

West Elevation

North Elevation

South Elevation

Ref.	Date	Description	Initial
		Oglesby & Limb Ltd Chartered Architect Suite 1 Market Chambers 12 Market Place Spalding, Lincs PE11 1SL Tel: 01775 761196 e-mail: design@o-l-ltd.co.uk	
Client: Kirk Homes Ltd			
Project: Proposed Residential Development, Low Gate, Gosberton, Spalding, Lincolnshire, PE11 4NL			
Drawing Title: Bungalow C 2/3 Bedroom Detached Elevations			
Date:	July 2018	Scale:	as shown @ A1
Drawn by:	EJU	Checked by:	AJO
Drawing Number:	A1404(C) - 17		Rev: -